


AREA SKETCH OF PLOT NO. 2226 - T PH-7

PLOT NO. 2223

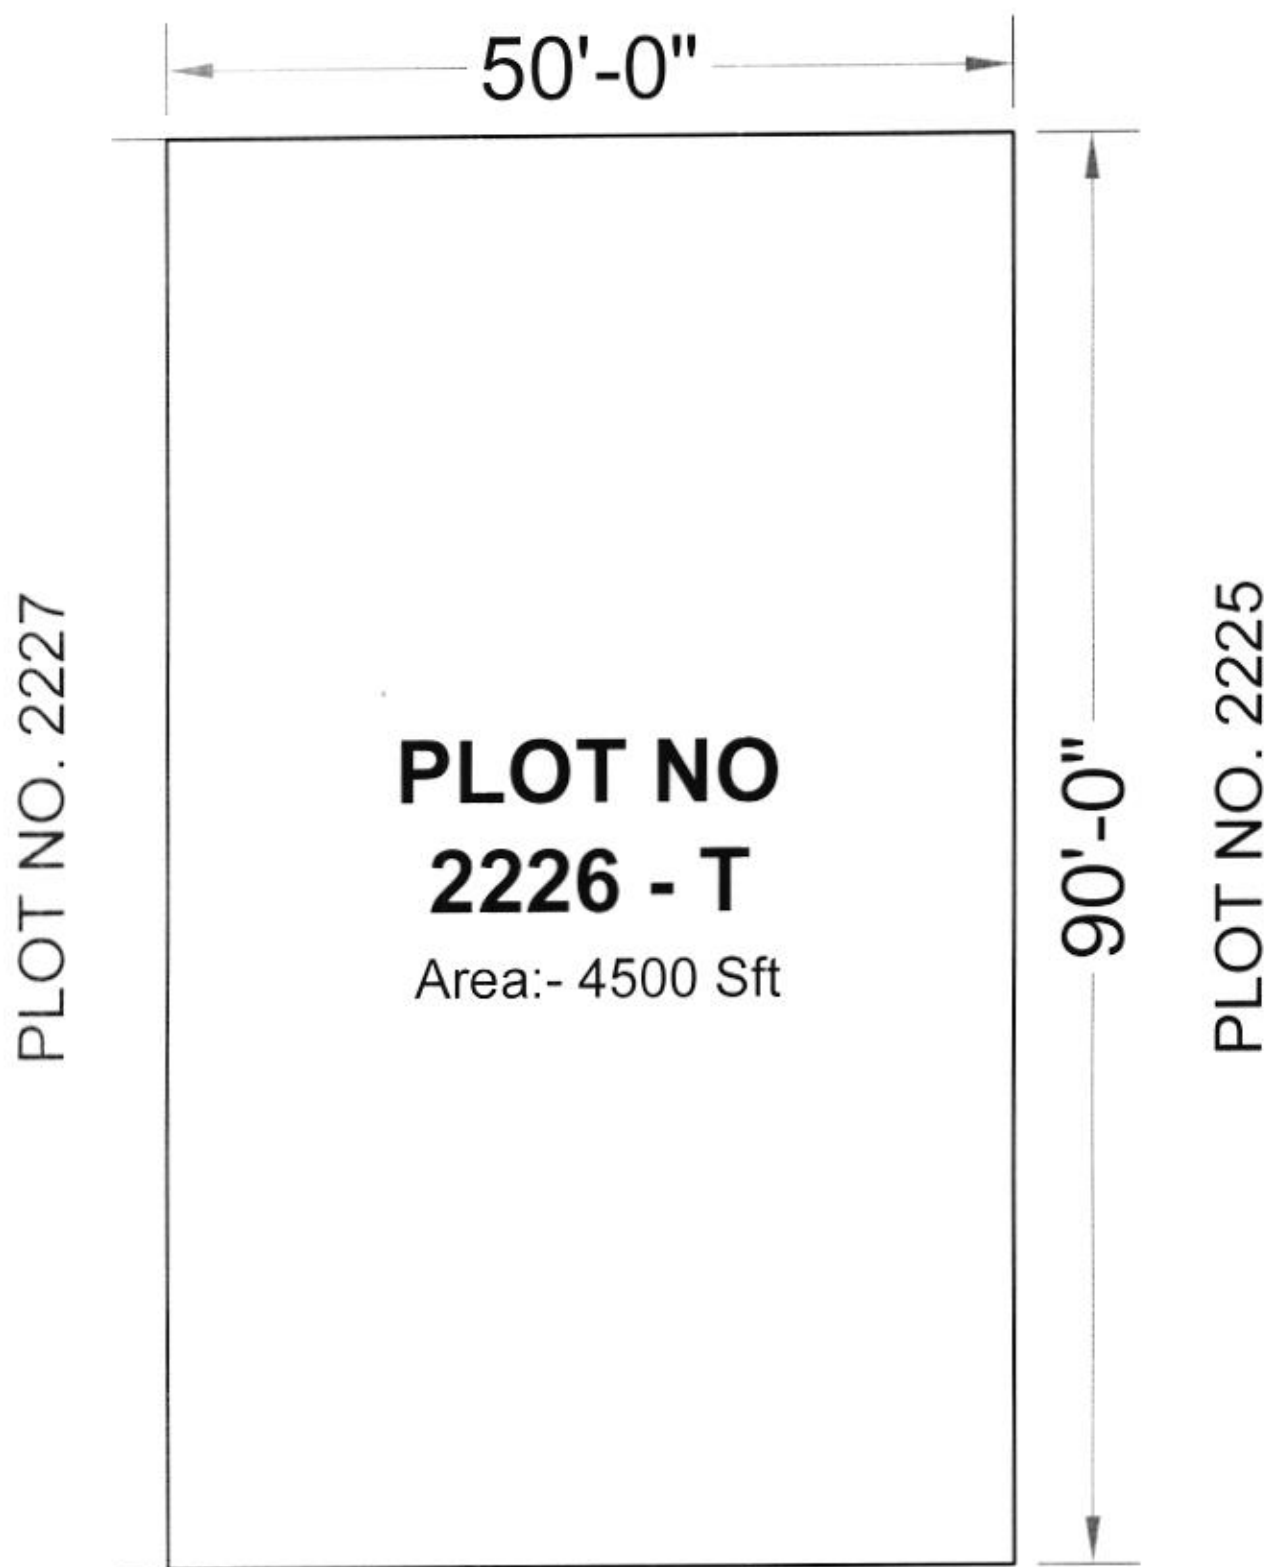

ROAD 50'-0" WIDE