


AREA SKETCH OF PLOT NO. 2230 - T PH-7

PLOT NO. 2219

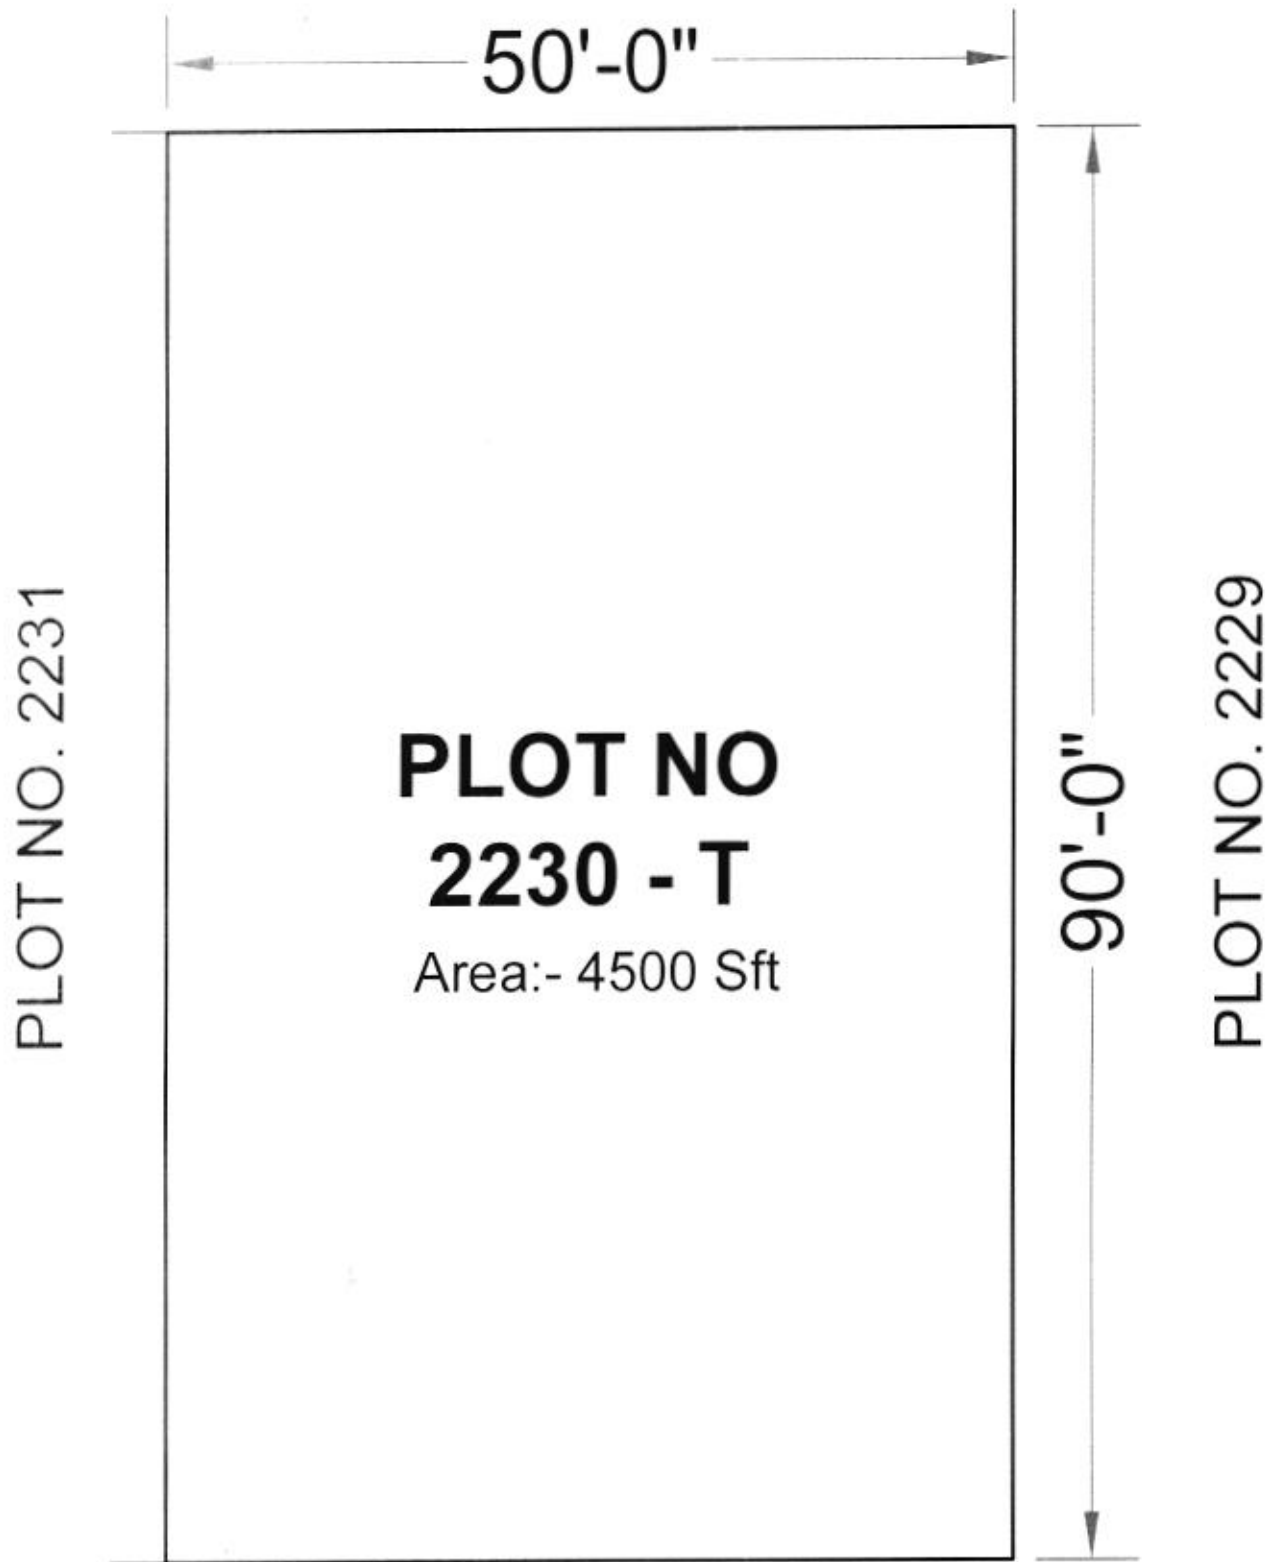

ROAD 50'-0" WIDE