


AREA SKETCH OF PLOT NO. 2281 - T PH-7

PLOT NO. 2290

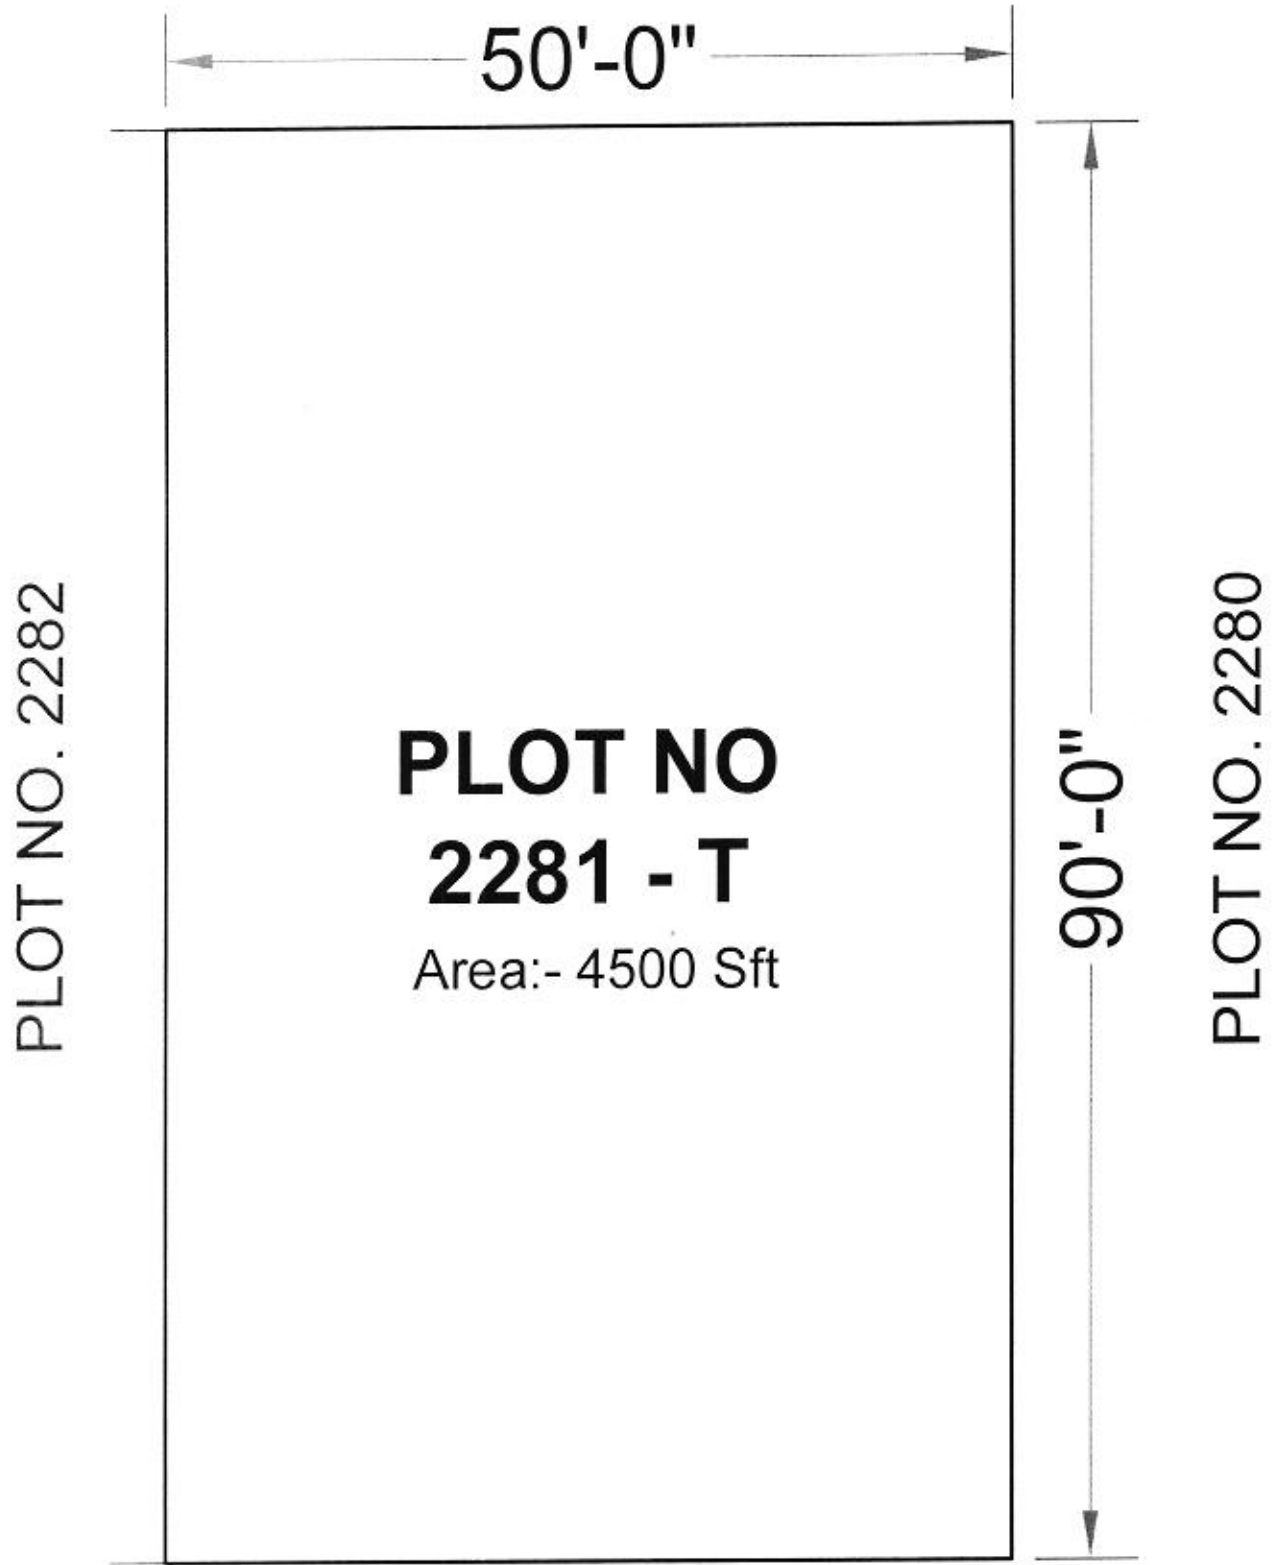

ROAD 50'-0" WIDE